





**Second Floor Plan**  
1/8"=1'-0"

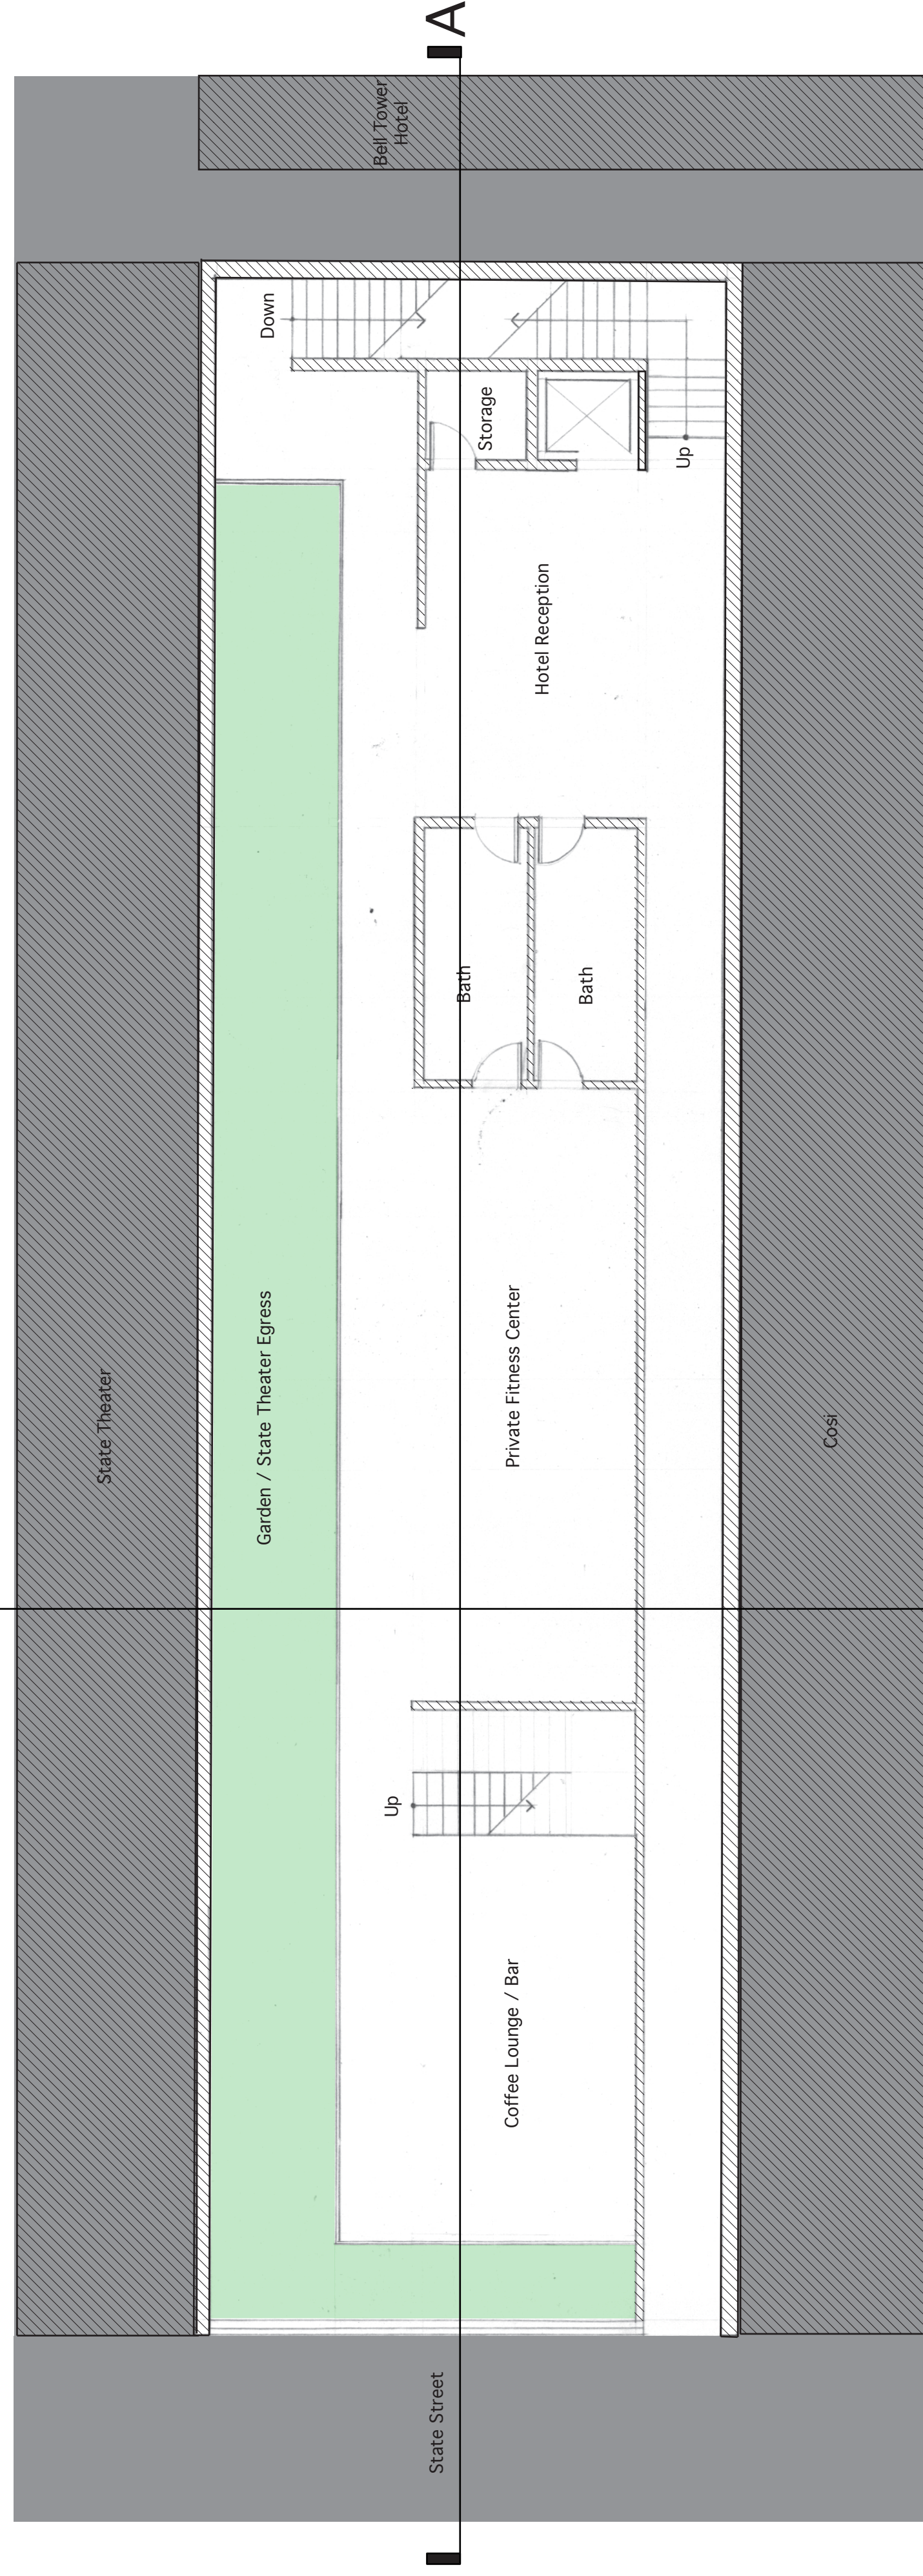

**Ground Plan**  
1/8"=1'-0"

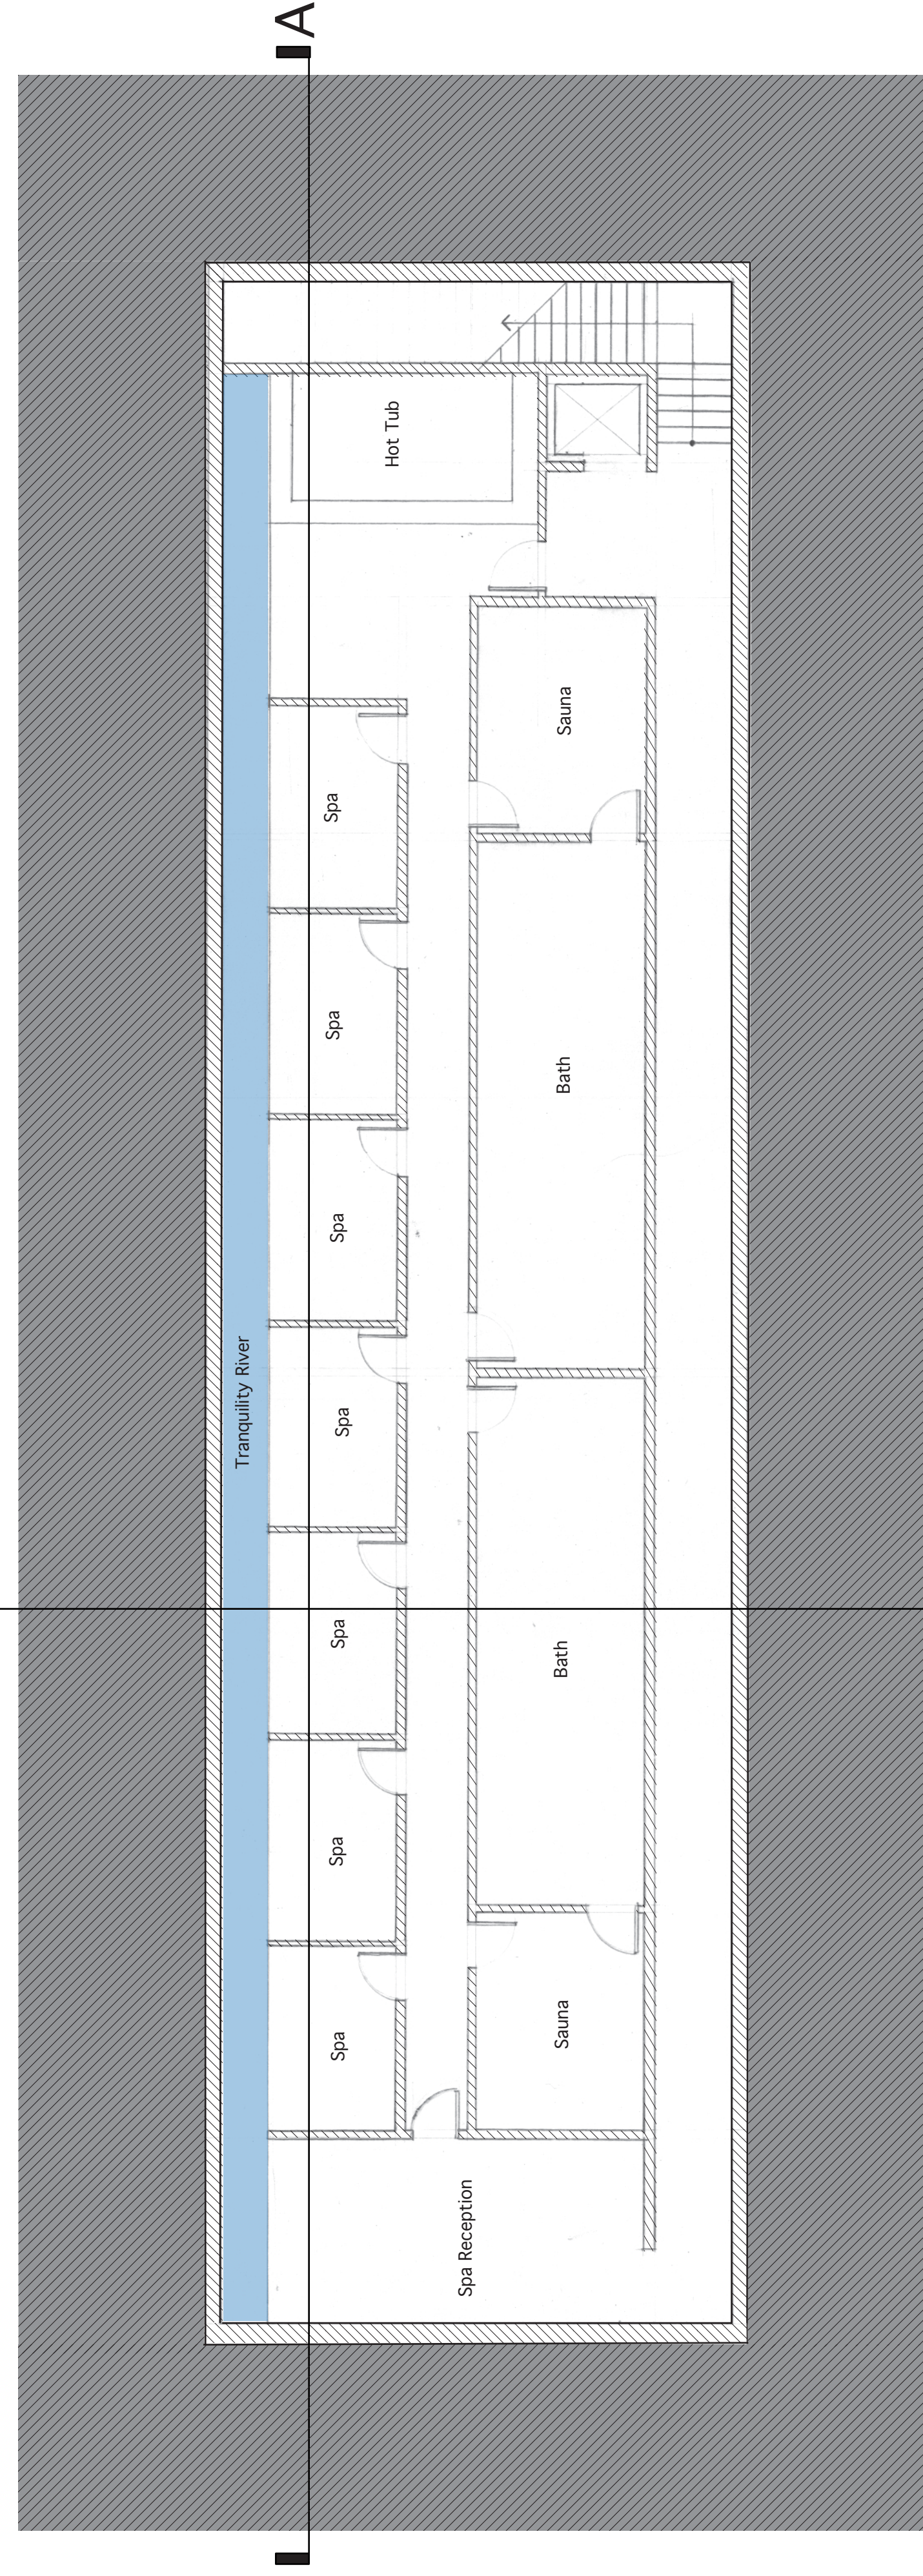

**Basement Plan**  
1/8"=1'-0"



B